



1 OVERALL PERSPECTIVE
SCALE:



2 Overall Perspective II
SCALE:



220 ST. CHARLES WAY, SUITE 200 | YORK, PA 17402
P: (717) 741-1600 | F: (717) 741-9100 | www.jmt.com

SUBCONSULTANT:



SEAL:

NOT FOR CONSTRUCTION

PREPARED FOR:



REVISIONS

NO.	DATE	DESCRIPTION
1	9.30.2020	PERMIT SET

PROJECT:
KING STREET STATION RENOVATION

CENTRAL PENNSYLVANIA TRANSPORTATION AUTHORITY

PROJECT LOCATION:
213 WEST KING STREET
YORK, PA 17401

PROJECT NUMBER:
17-0564-005

DATE: 09/30/2020 SCALE:

PLAN SET:
100% DESIGN

DRAWING TITLE:
OVERALL PERSPECTIVE

DRAWING NUMBER:
SK02


Q:\2016\160410_007_sis_operations_ & mailcad\01_civil\ref\Xref_JMT_Title Block (22x34).dwg 3/3/2017



PLATFORM PERSPECTIVE I




TICKETING BUILDING PERSPECTIVE

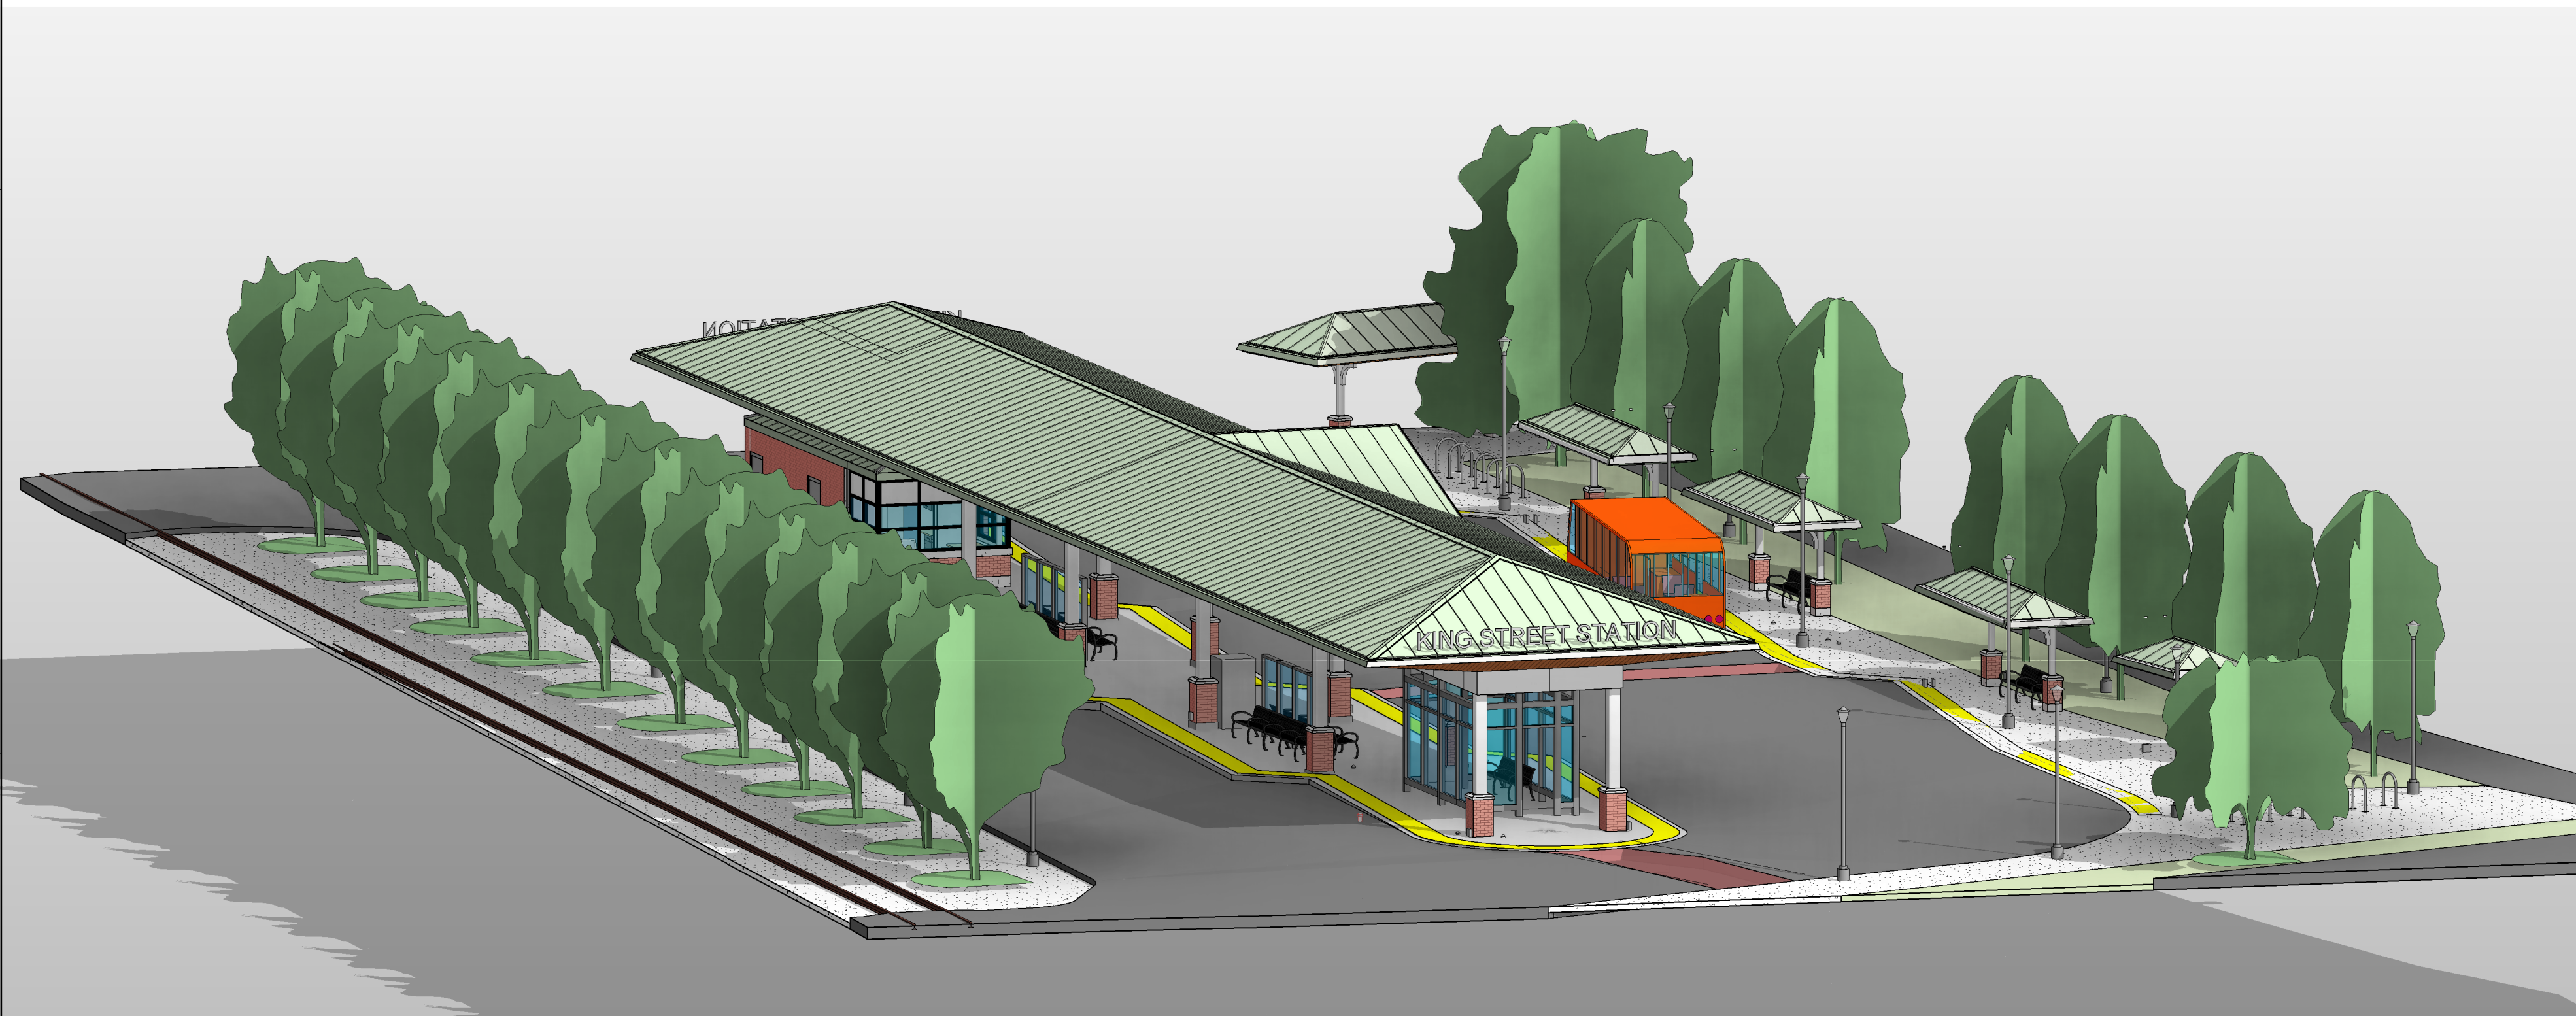

SITE AXON



CREEK SIDE CANOPIES PERSPECTIVE I

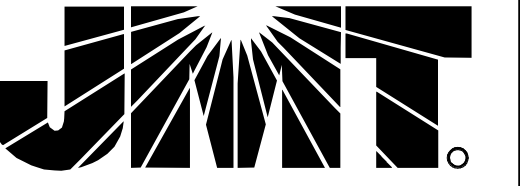

220 ST. CHARLES WAY, SUITE 200 | YORK, PA 17402
P: (717) 741-1600 | F: (717) 741-9100 | www.jmt.com

SUBCONSULTANT:



SEAL:

NOT FOR CONSTRUCTION

PREPARED FOR:



REVISIONS

NO.	DATE	DESCRIPTION
1	9.30.2020	PERMIT SET

PROJECT:
KING STREET STATION RENOVATION

CENTRAL PENNSYLVANIA TRANSPORTATION AUTHORITY

PROJECT LOCATION:
213 WEST KING STREET
YORK, PA 17401

PROJECT NUMBER:
17-0564-005

DATE: 09/30/2020 SCALE:

PLAN SET:
100% DESIGN

DRAWING TITLE:
CREEKSIDE CANOPY - SHEET 1

DRAWING NUMBER:
SK03

Q:\2016\160410_007_sis_operations_mallicadd01_civil\ref\ref_JMT Title Block (22x34).dwg 3/3/2017



CREEK SIDE CANOPIES PERSPECTIVE II




CREEK SIDE CANOPIES PERSPECTIVE III



PLATFORM PERSPECTIVE II




PLATFORM PERSPECTIVE III

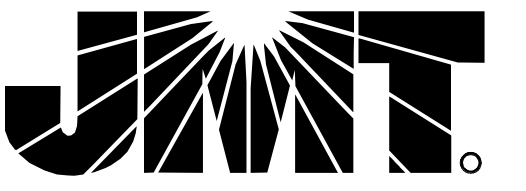

220 ST. CHARLES WAY, SUITE 200 | YORK, PA 17402
P: (717) 741-1600 | F: (717) 741-9100 | www.jmt.com

SUBCONSULTANT:

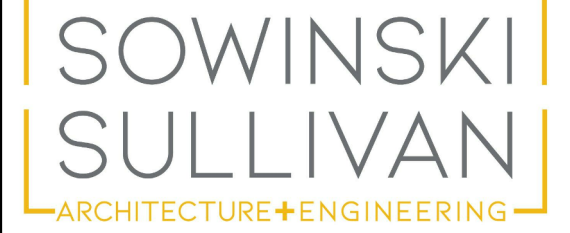

SEAL:

NOT FOR CONSTRUCTION

PREPARED FOR:



REVISIONS

NO.	DATE	DESCRIPTION
1	9.30.2020	PERMIT SET

PROJECT:

KING STREET STATION RENOVATION

CENTRAL PENNSYLVANIA TRANSPORTATION AUTHORITY

PROJECT LOCATION:

213 WEST KING STREET
YORK, PA 17401

PROJECT NUMBER:

17-0564-005

DATE:

09/30/2020

SCALE:

PLAN SET:

100% DESIGN

DRAWING TITLE:


CREEKSIDE CANOPY - SHEET 2

DRAWING NUMBER:

SK04

Q:\2016\160410_007_sis_operations_ & mailcard\01_civil\ref\ref_jmt_title_block_(22x34).dwg 3/3/2017


A
B
C
D
E
F

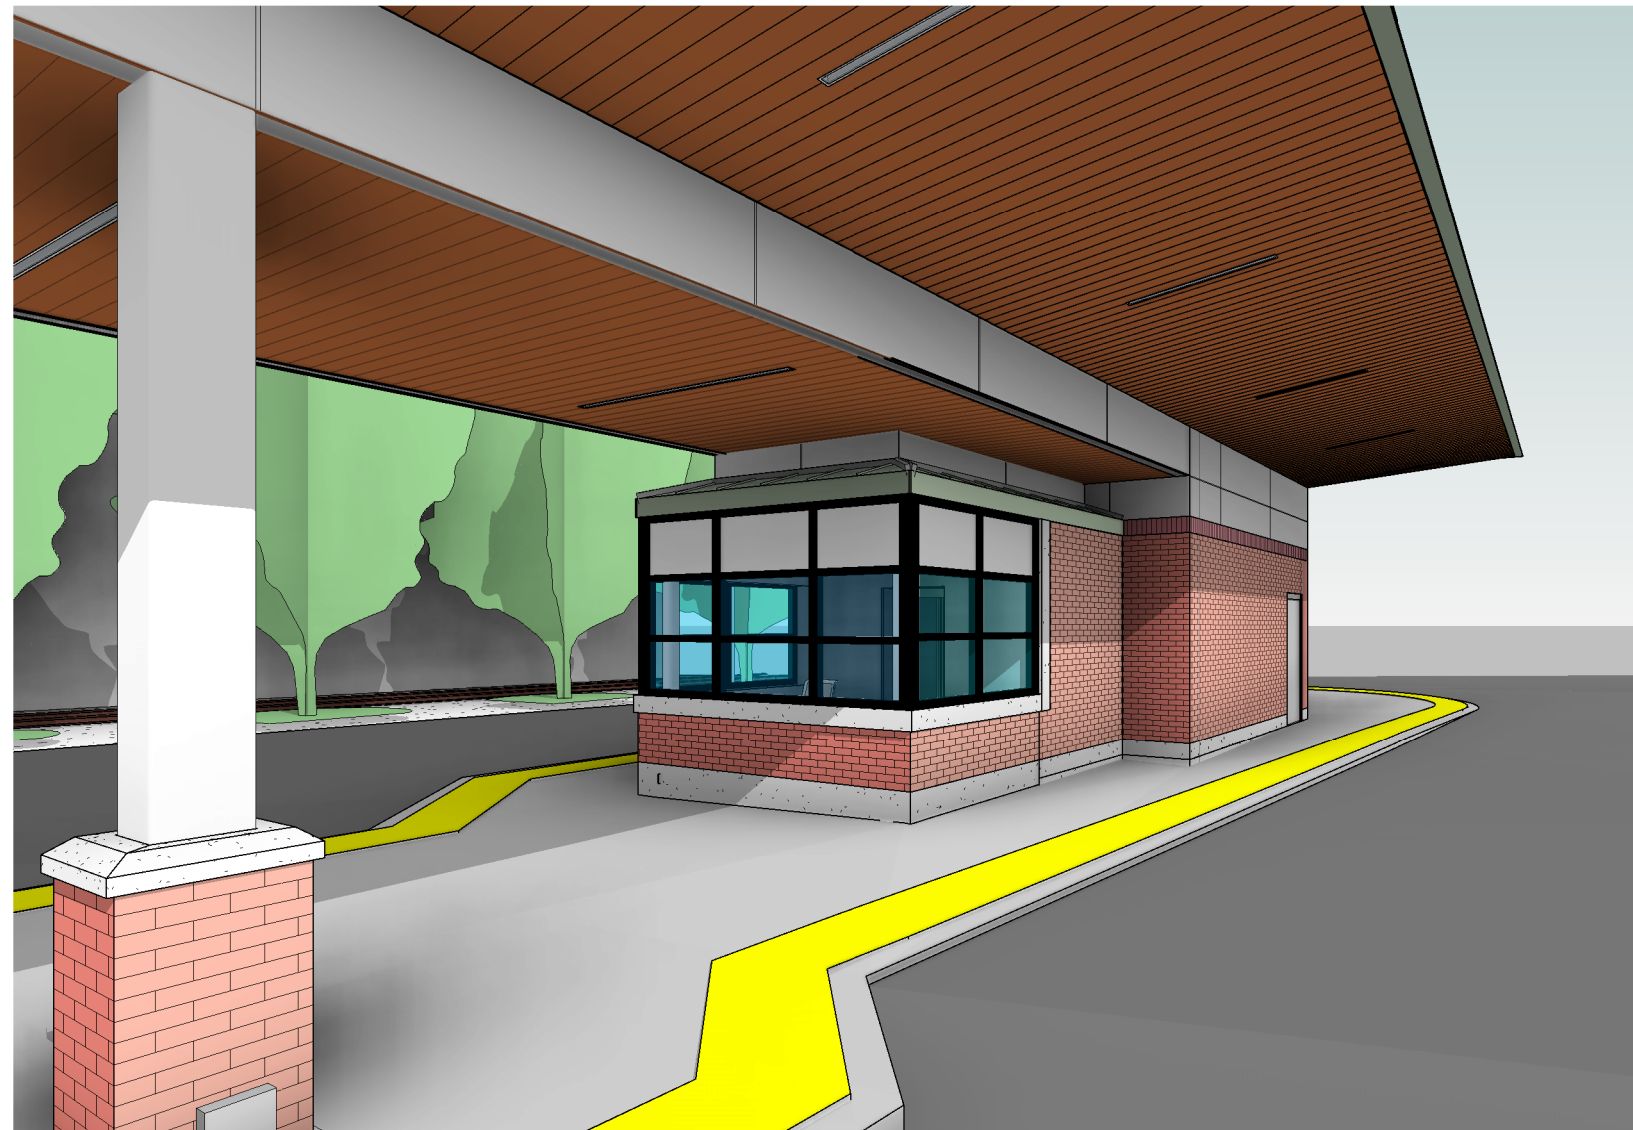

TICKETING BUILDING PERSPECTIVE I



TICKETING BUILDING PERSPECTIVE II

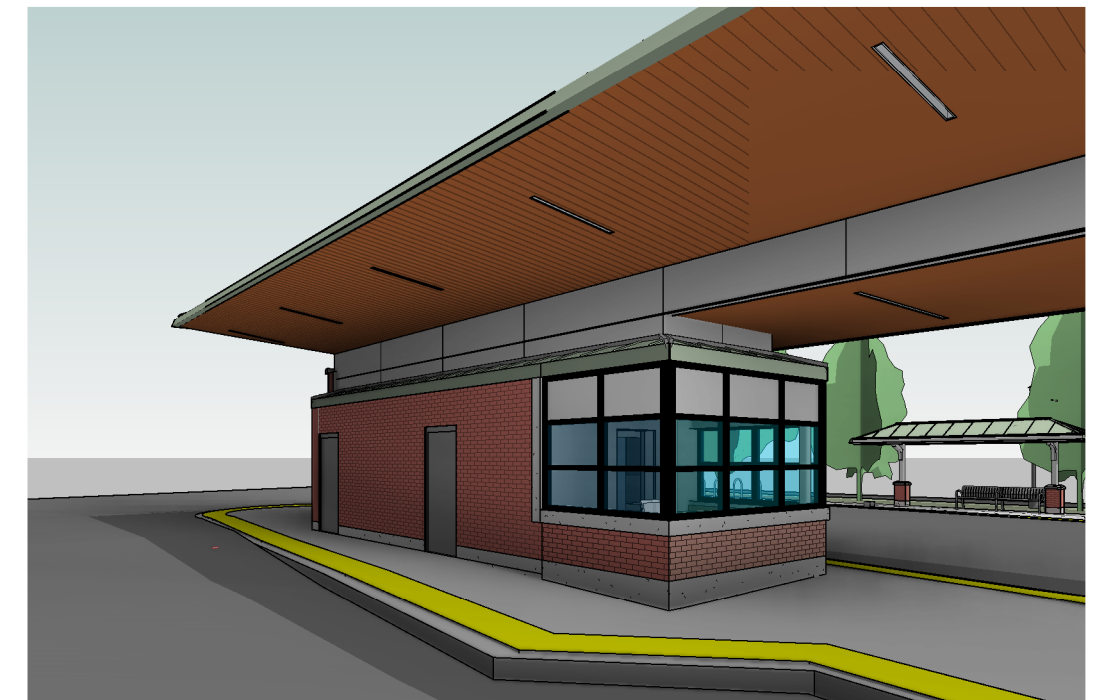

TICKETING BUILDING PERSPECTIVE III

sowinskisullivan
ARCHITECTS

25 mohawk, avenue
sparta, nj 07871

V 973.726.3260
C 973.997.6484

www.sowinskisullivan.com



KING STREET STATION RENOVATIONS

213 West King Street York, PA 17401

JOB NO.: 20021
SCALE:
DRAWN BY: Author
CHECKED BY: Checker
DATE: 10/10/19
Rev. Date Comment

SHEET TITLE:
TICKETING BUILDING
PERSPECTIVES

SHEET NO.:

SK-07

1

2

3

4

5

6

7